


Rev1	PR-02284 - New Staffroom & covered area	24/07/06	LS	LS
Rev2	Condition Survey Update	26/08/09	Hamsons	LS
Rev3	PN-02880 Dining Hall Extension	01/03/11	DOB	LS
Rev4	Classroom and entrance extension	21/08/17	SRD	??
Rev5	Structural Changes to Rooms 039 & 040 & Room 079 Added	09/12/19	SRD	??

Contractor	Surveyed by SW/DL	Drawn by ES
	Approved by XXX	Approved by - date 00/00/00

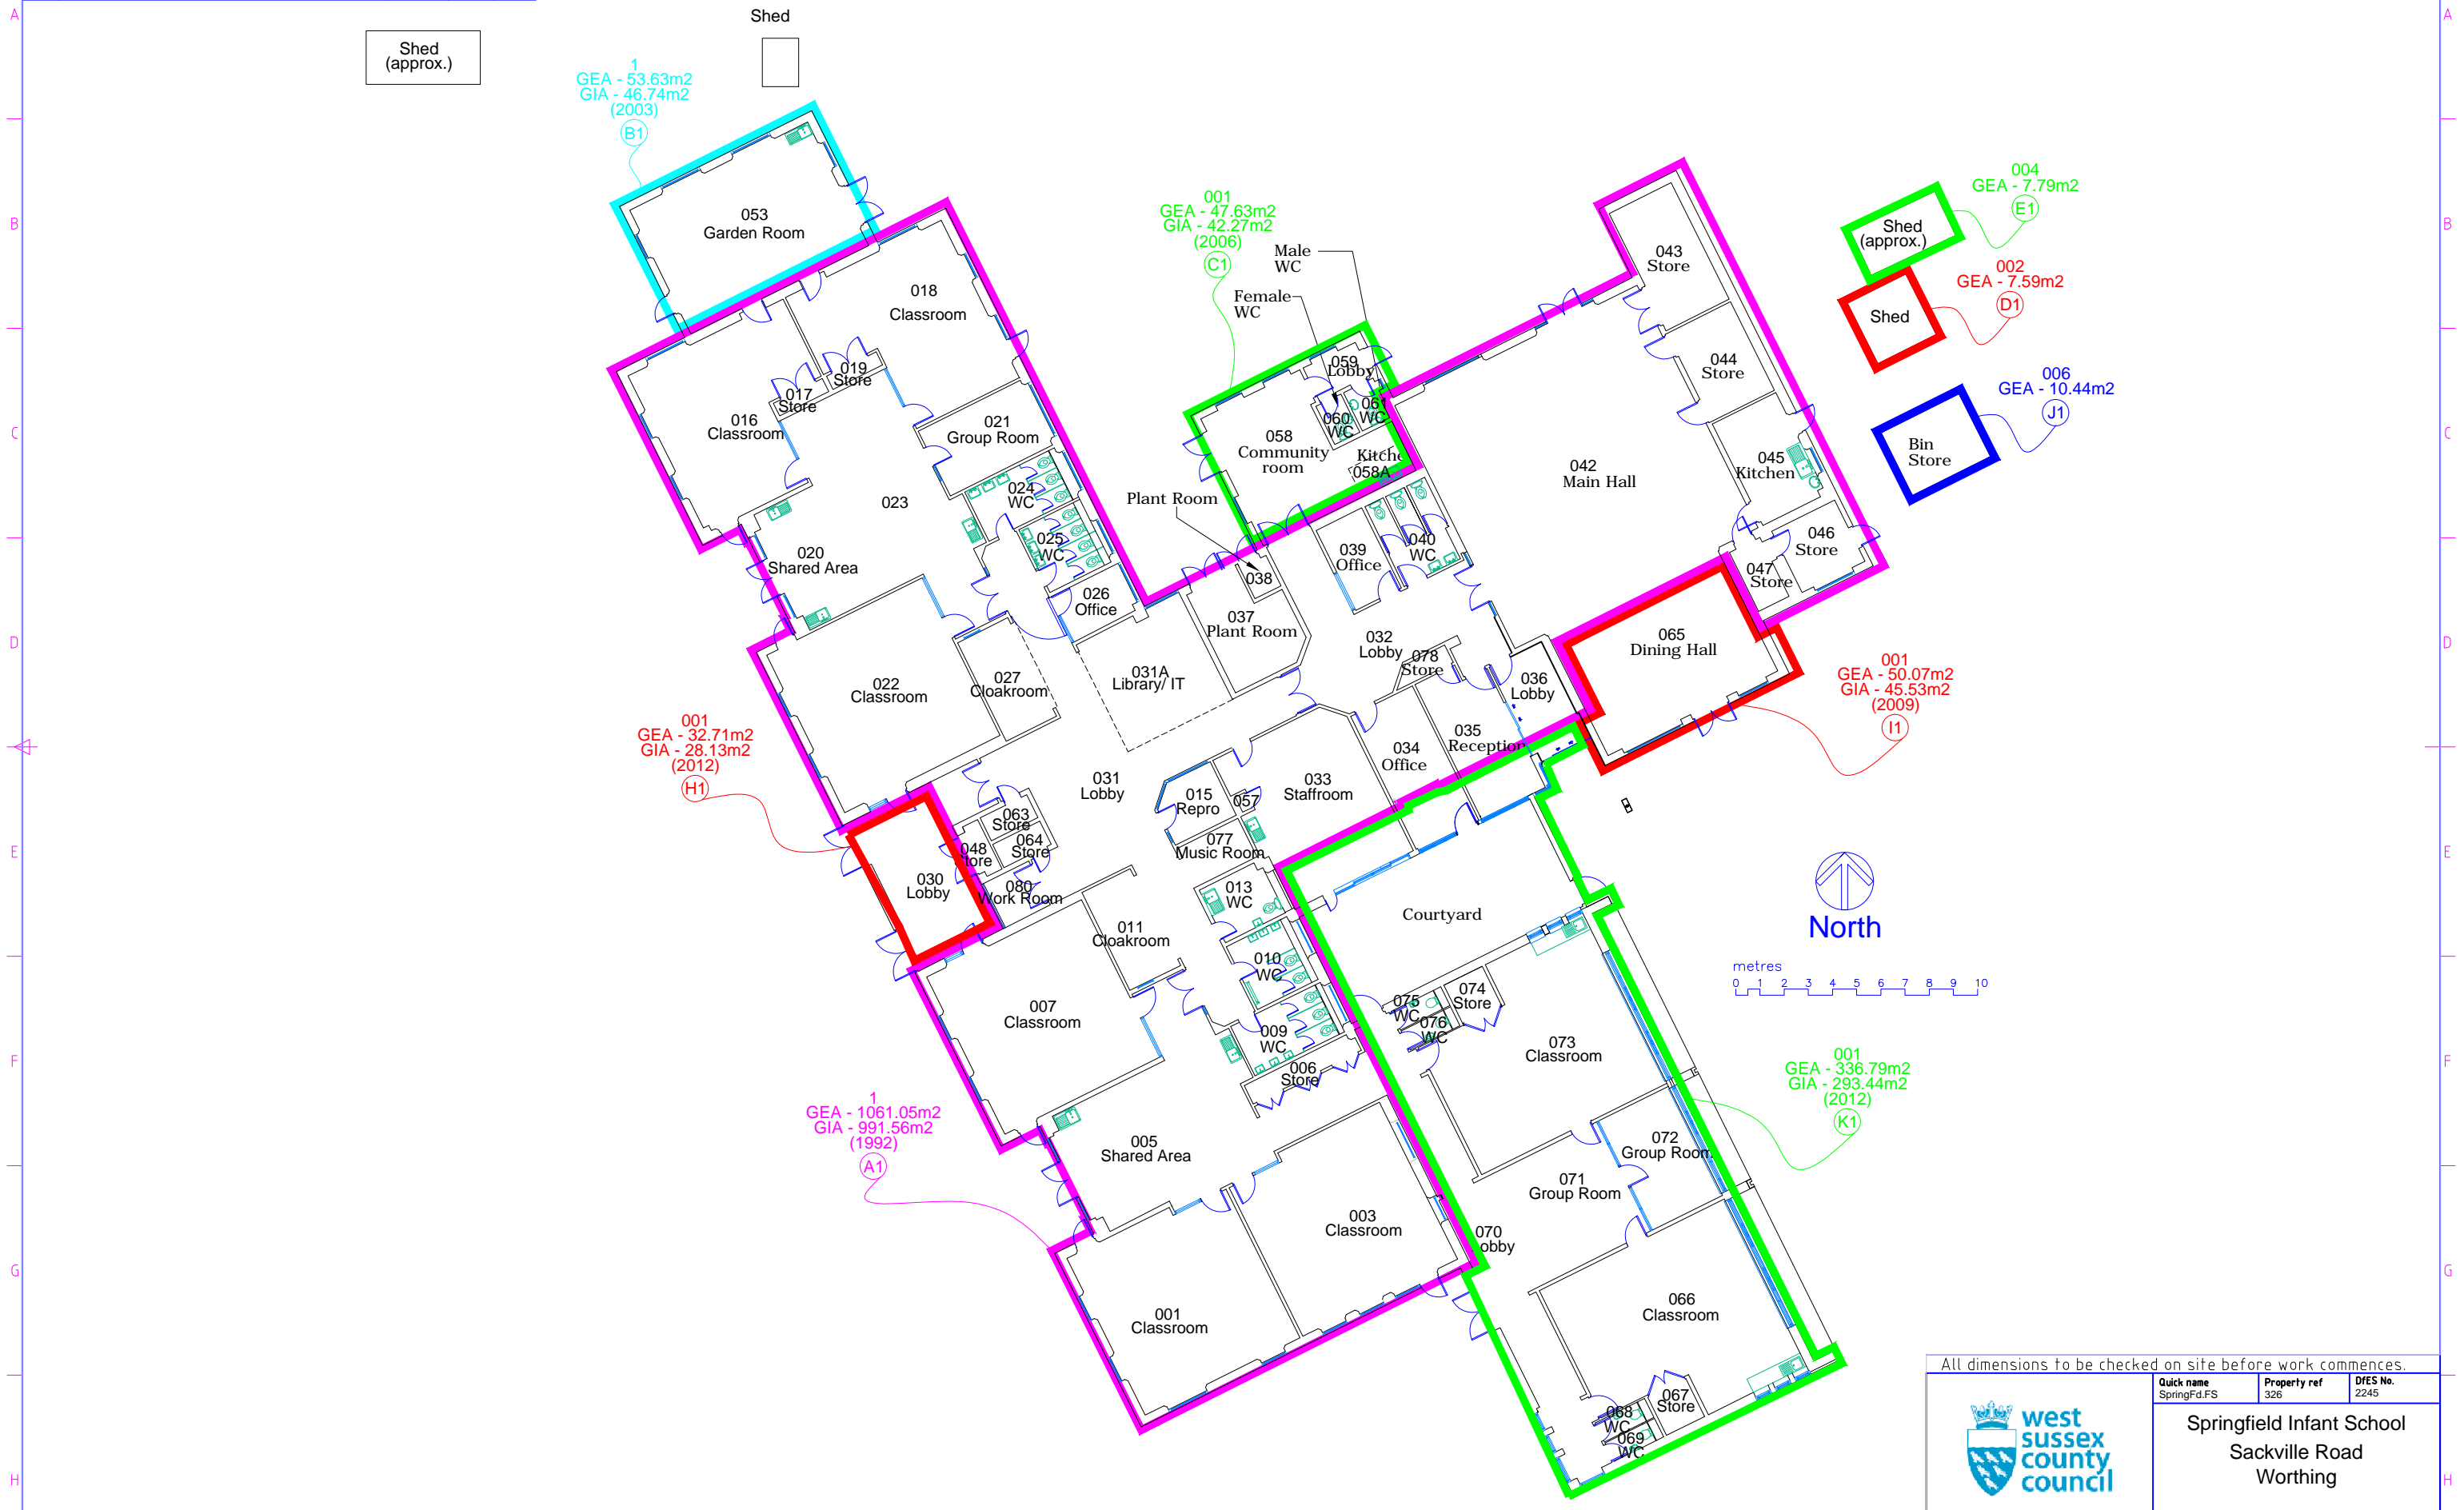

Spatial relationships between buildings or structures may not have been maintained in this plan.

All dimensions to be checked on site before work commences.			
	Quick name SpringFd.FS	Property ref 326	DFES No. 2245
	<b>Springfield Infant School</b> Sackville Road Worthing		
Property & Asset Records 2nd Floor, Northleigh, Tower Street. Chichester, West Sussex, PO19 1RF Tel: 03302223016	Drawing number 00326_SpringFd.FS	Date 14.04.05	Maint. area 9
	CAD filename 00326_SpringFd.FS	Sheet 1/1	Edition 09/12/19
		Scale 1:250@A1	